

MAXIMUM PERMISSIBLE

ELEVATION 'A' 48" WIDE BAY

2,500 LBS. TOTAL LOAD PER LEVEL U.D.L.

5,000 LBS. TOTAL LOAD PER BAY U.D.L.

(2) BEAM LEVELS ON 72" & 144" SPACING

ELEVATION 'B' 144" WIDE BAY

7,500 LBS. TOTAL LOAD PER LEVEL U.D.L.

15,000 LBS. TOTAL LOAD PER BAY U.D.L.



(2) BEAM LEVELS ON 72" & 144" SPACING

ELEVATION 'C' 144" WIDE BAY

7,500 LBS. TOTAL LOAD PER LEVEL U.D.L.

15,000 LBS. TOTAL LOAD PER BAY U.D.L.

(2) BEAM LEVELS ON 90" & 144" SPACING

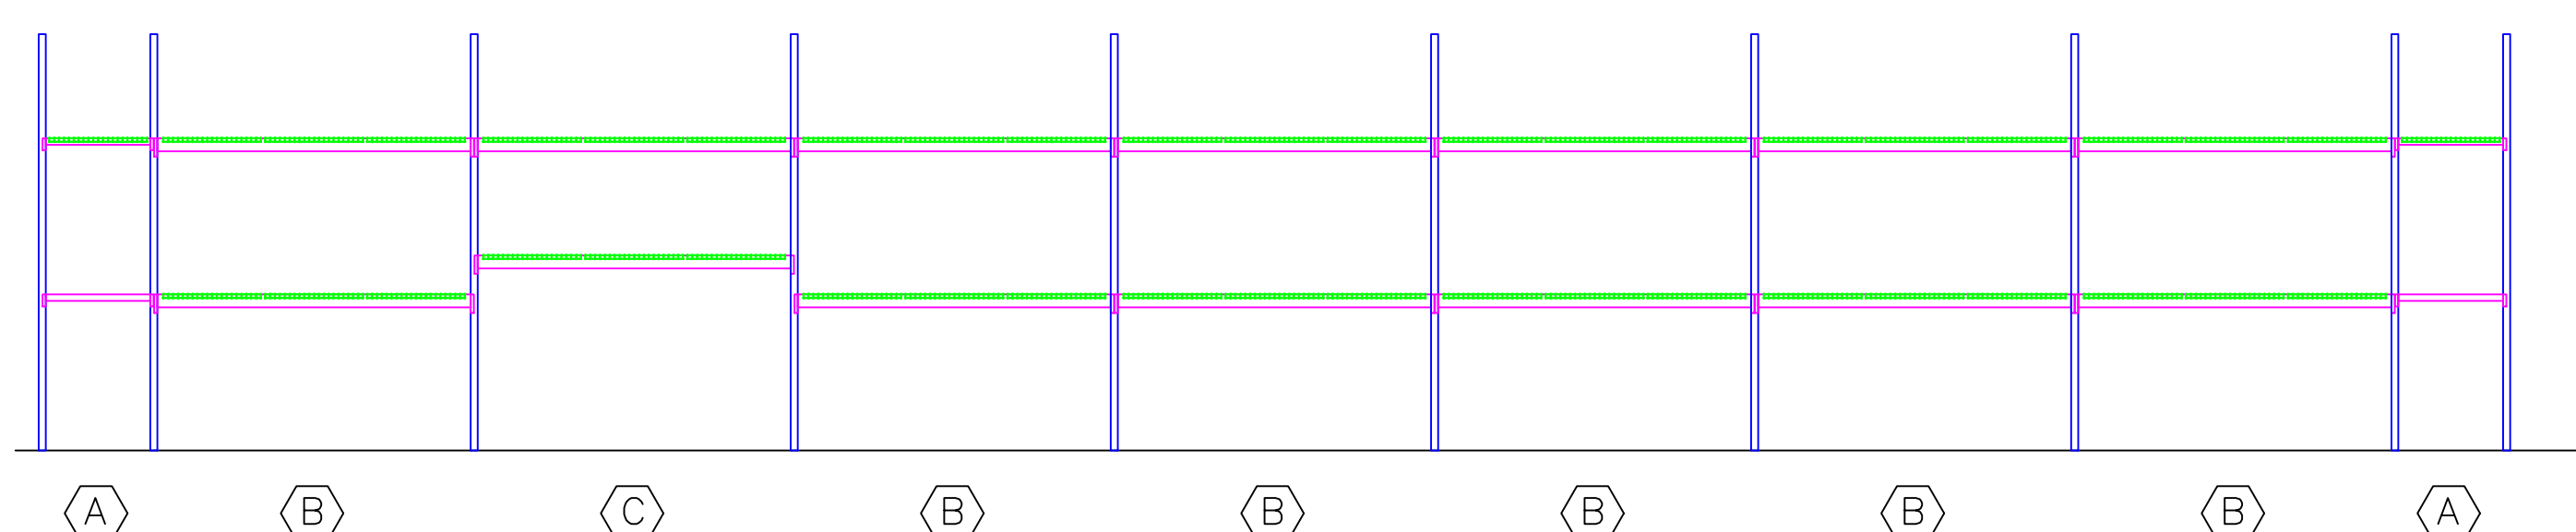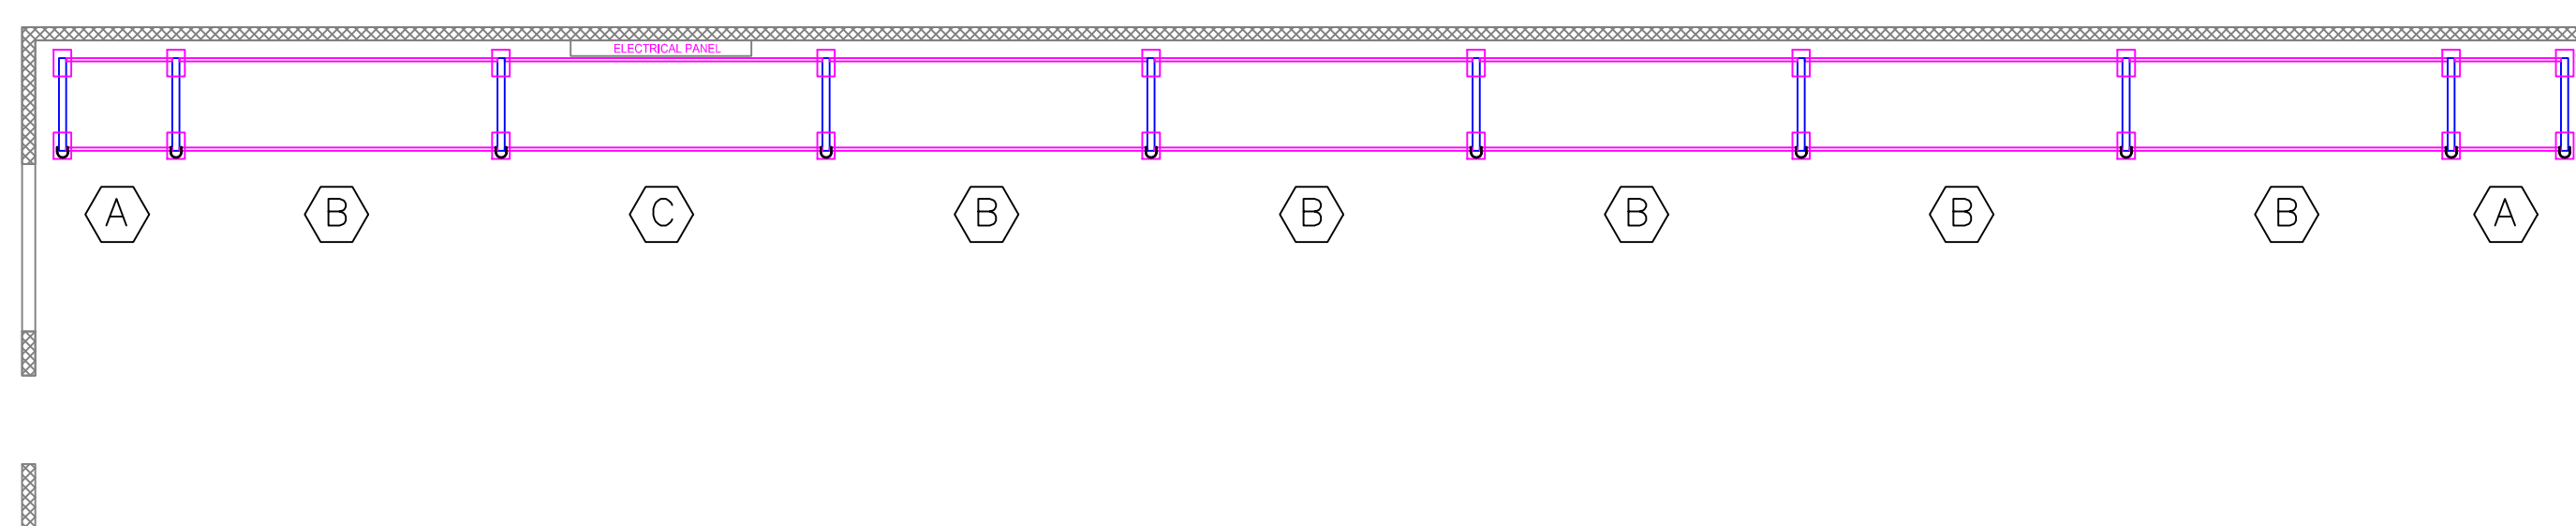

WAREHOUSE PLAN

WARNING

The capacities shown above are based on new undamaged components. If damage occurs, unload affected area and replace damaged components.



SPACE **AID**

MANUFACTURING

A DIVISION OF M&P TOOL PRODUCTS

This rack installation is designed and constructed in conformance with CSA-Standard A344.1-05/A344.2-05

WWW.SPACEAIDMFG.COM